



Modified w/ revised setbacks
6/15/10
reduce concrete pad width
utility/storage shed

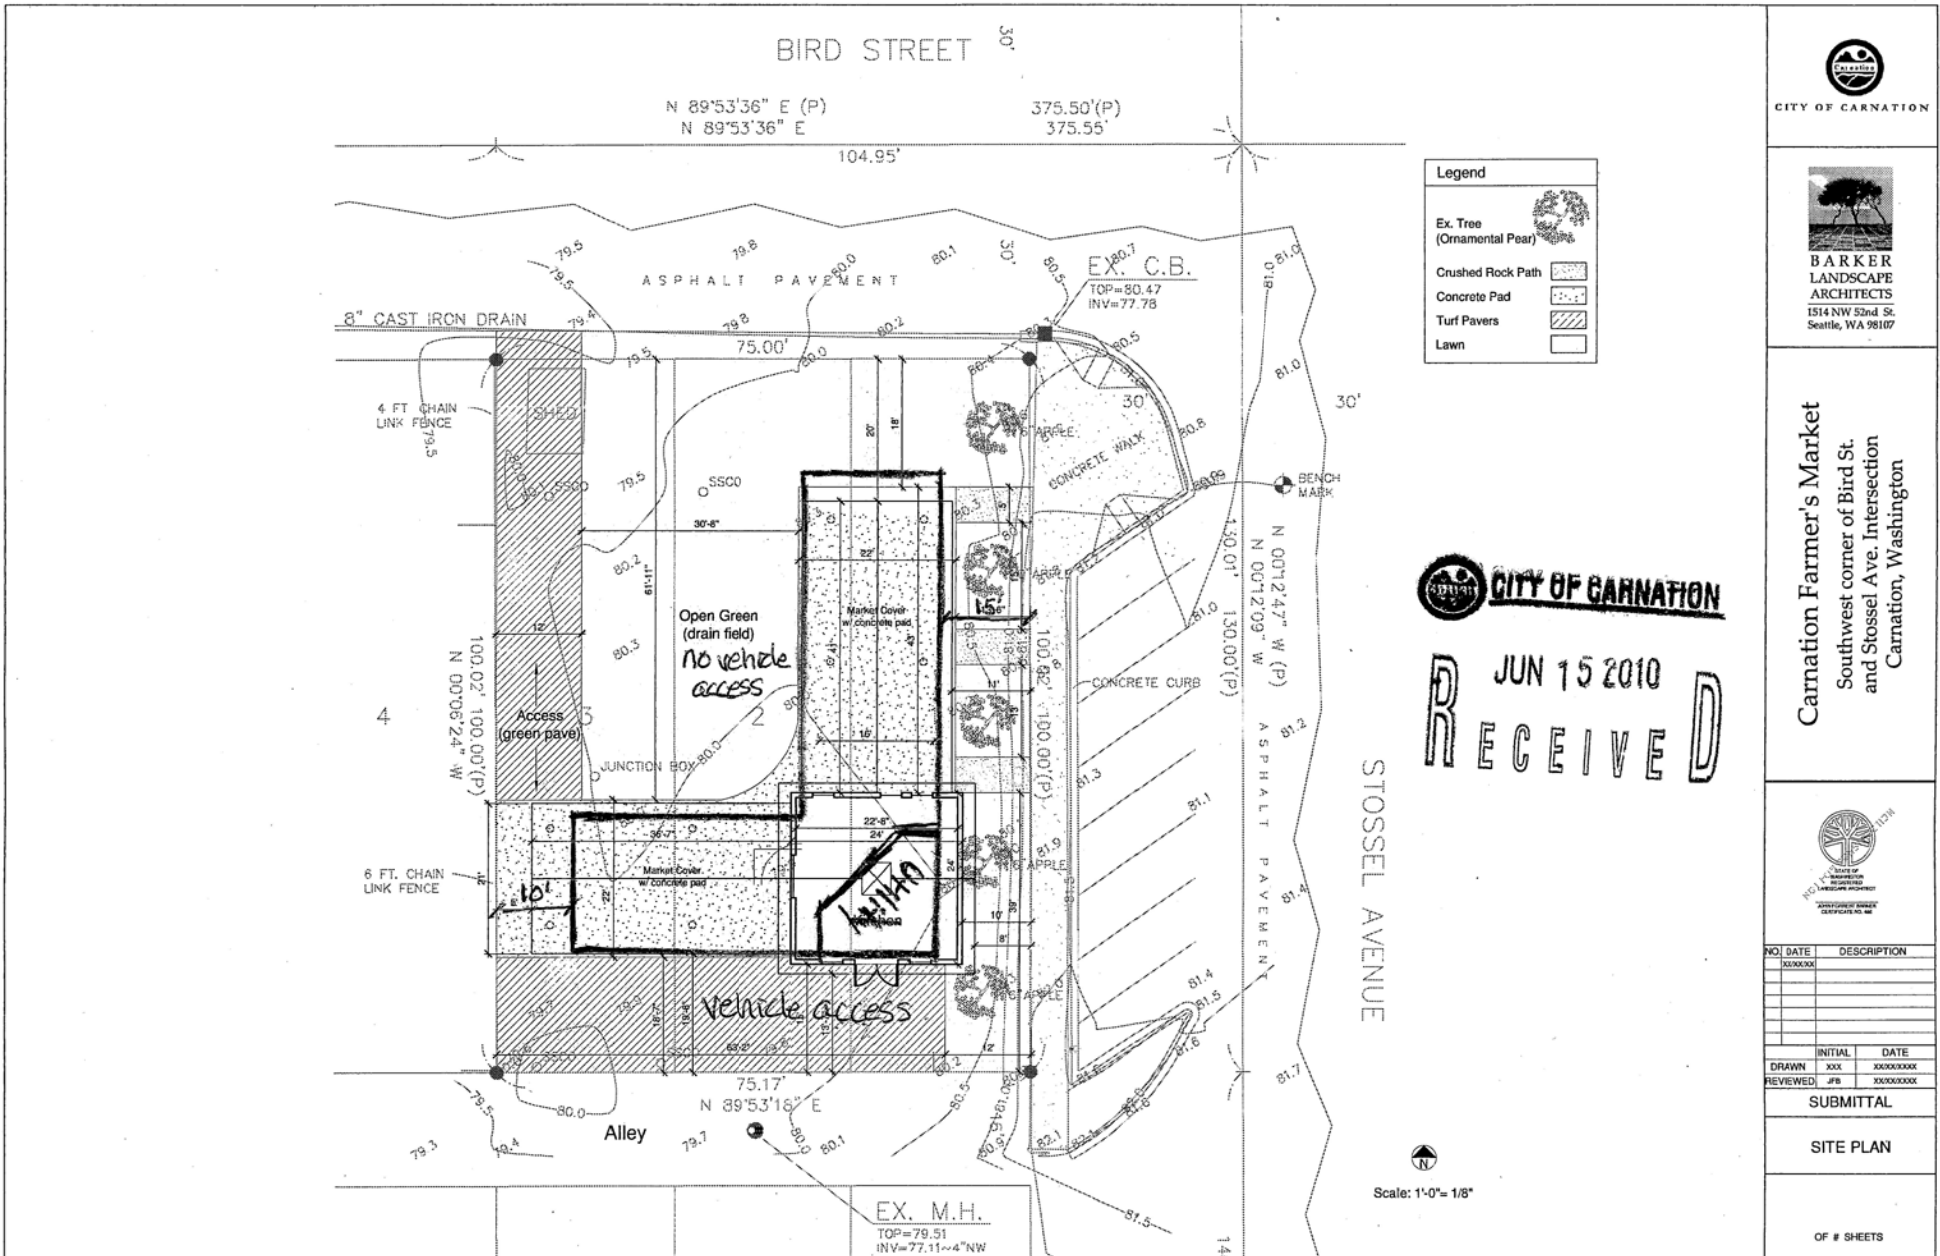

BARKER
LANDSCAPE
ARCHITECTS
1514 NW 53rd St.
Seattle, WA 98107

Carnation Farmer's Market
Southwest corner of Bird St.
and Stossel Ave. Intersection
Carnation, Washington

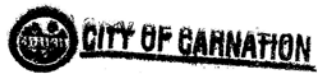

RECEIVED
JUN 15 2010
CITY OF CARNATION



NO.	DATE	DESCRIPTION

DRAWN	REVIEWED	DATE
xxx	JFB	xxxx/xxxx/xxxx

SUBMITTAL

SITE PLAN

OF # SHEETS